


SECOND FLOOR PLAN of ROOMING HOUSE

BATHROOM WINDOW
FROM WHERE
SHOT WAS FIRED

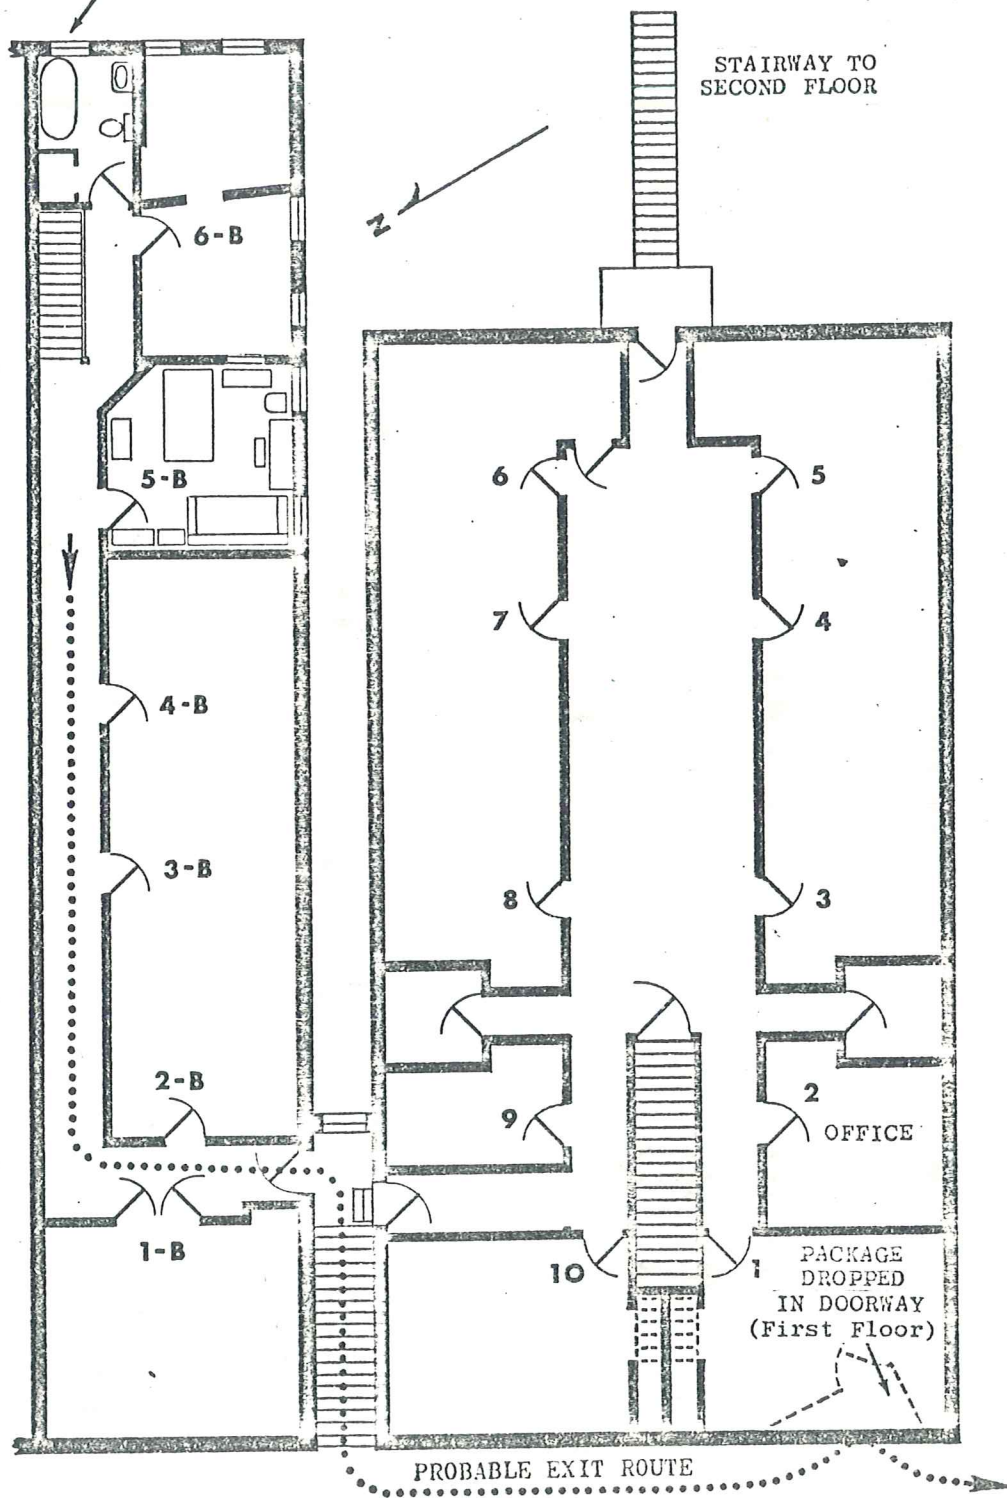

418-420

422

422½

424

NORTH ENTRANCE
(stairway)
TO ROOMING HOUSE

SOUTH ENTRANCE
(stairway)
TO ROOMING HOUSE

S. MAIN ST.