


HOUSTON ST

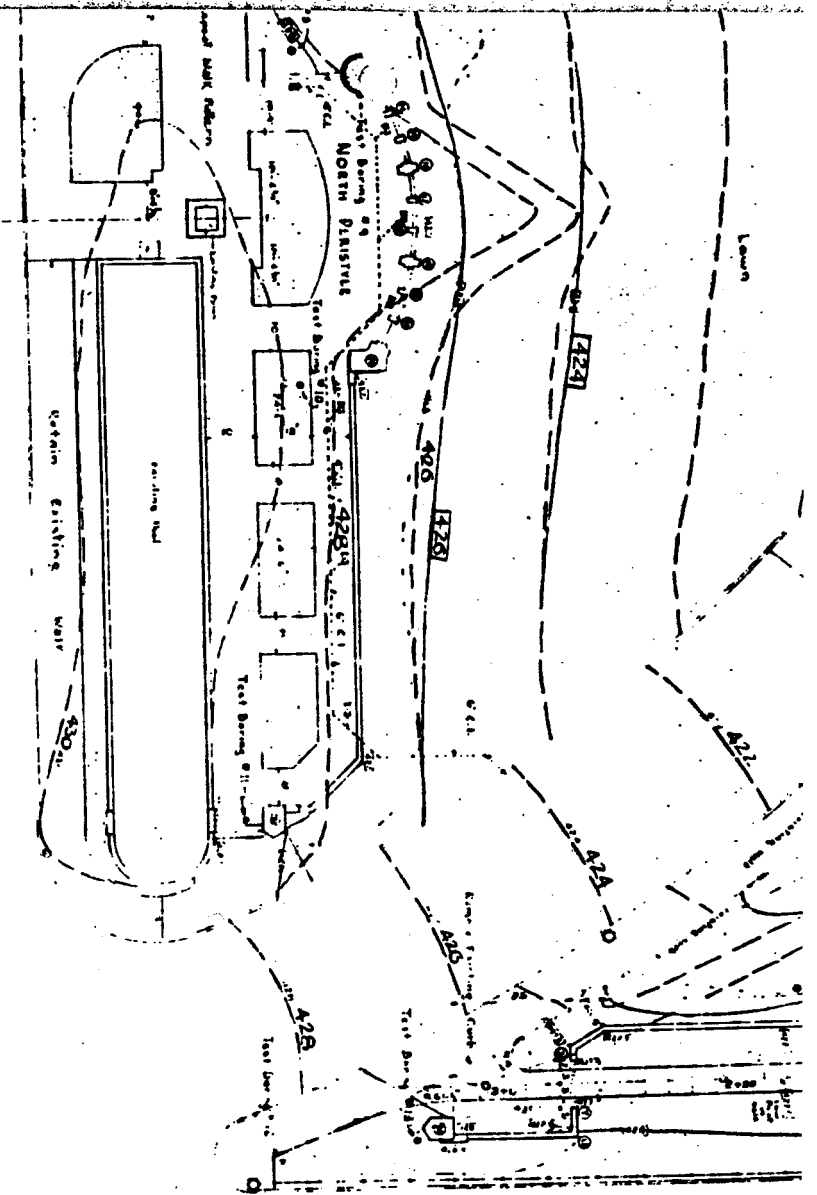

LEGEND

- Contours of existing surface ———
- Contours of proposed grade ———
- Existing elevations —
- Proposed elevations —
- Existing ornamental lights ○
- Existing traffic signal lights ◆
- Cultivation areas

EXHIBIT

SHEET NO. 1	
DIMENSION & GRADING PLAN	
DEALEY PLAZA	
DALLAS, TEXAS.	
Prepared for THE DALLAS PARK BOARD	
by HARE & HARE Landscape Architects - City Planners Kansas City, Missouri and Houston, Texas	
Drawn 8/30/59	Scale 1" = 20'
Revised 9-28-59	

Handwritten signature

Handwritten signature
457


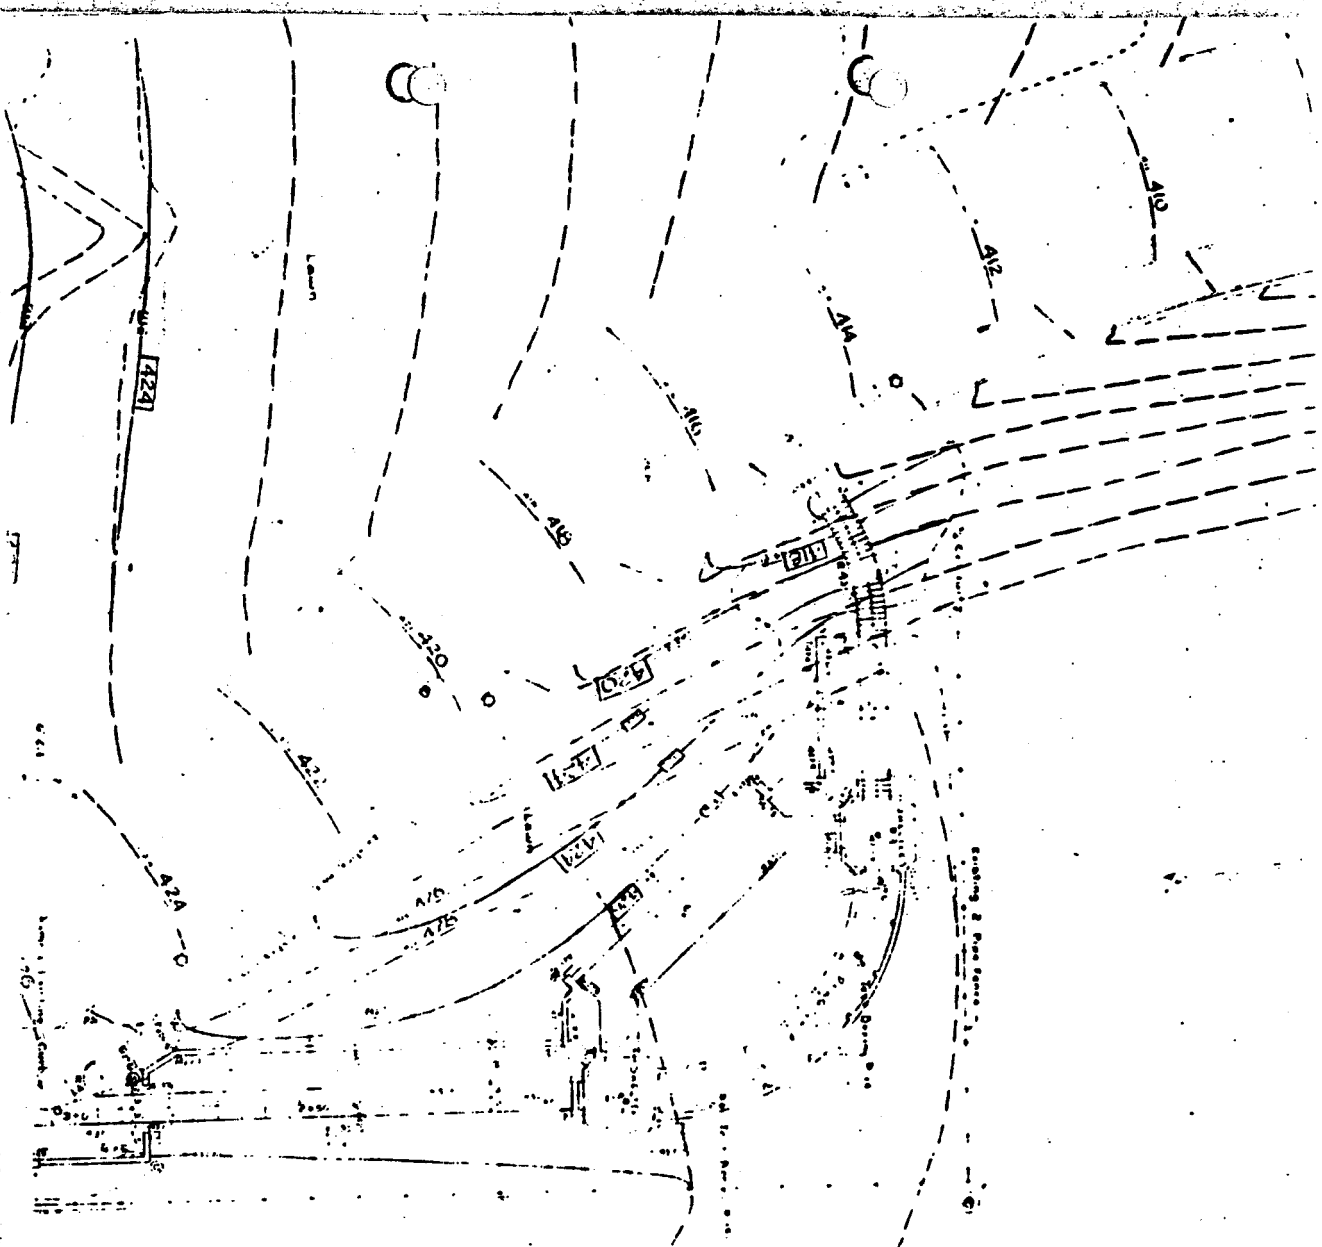


EXHIBIT 4

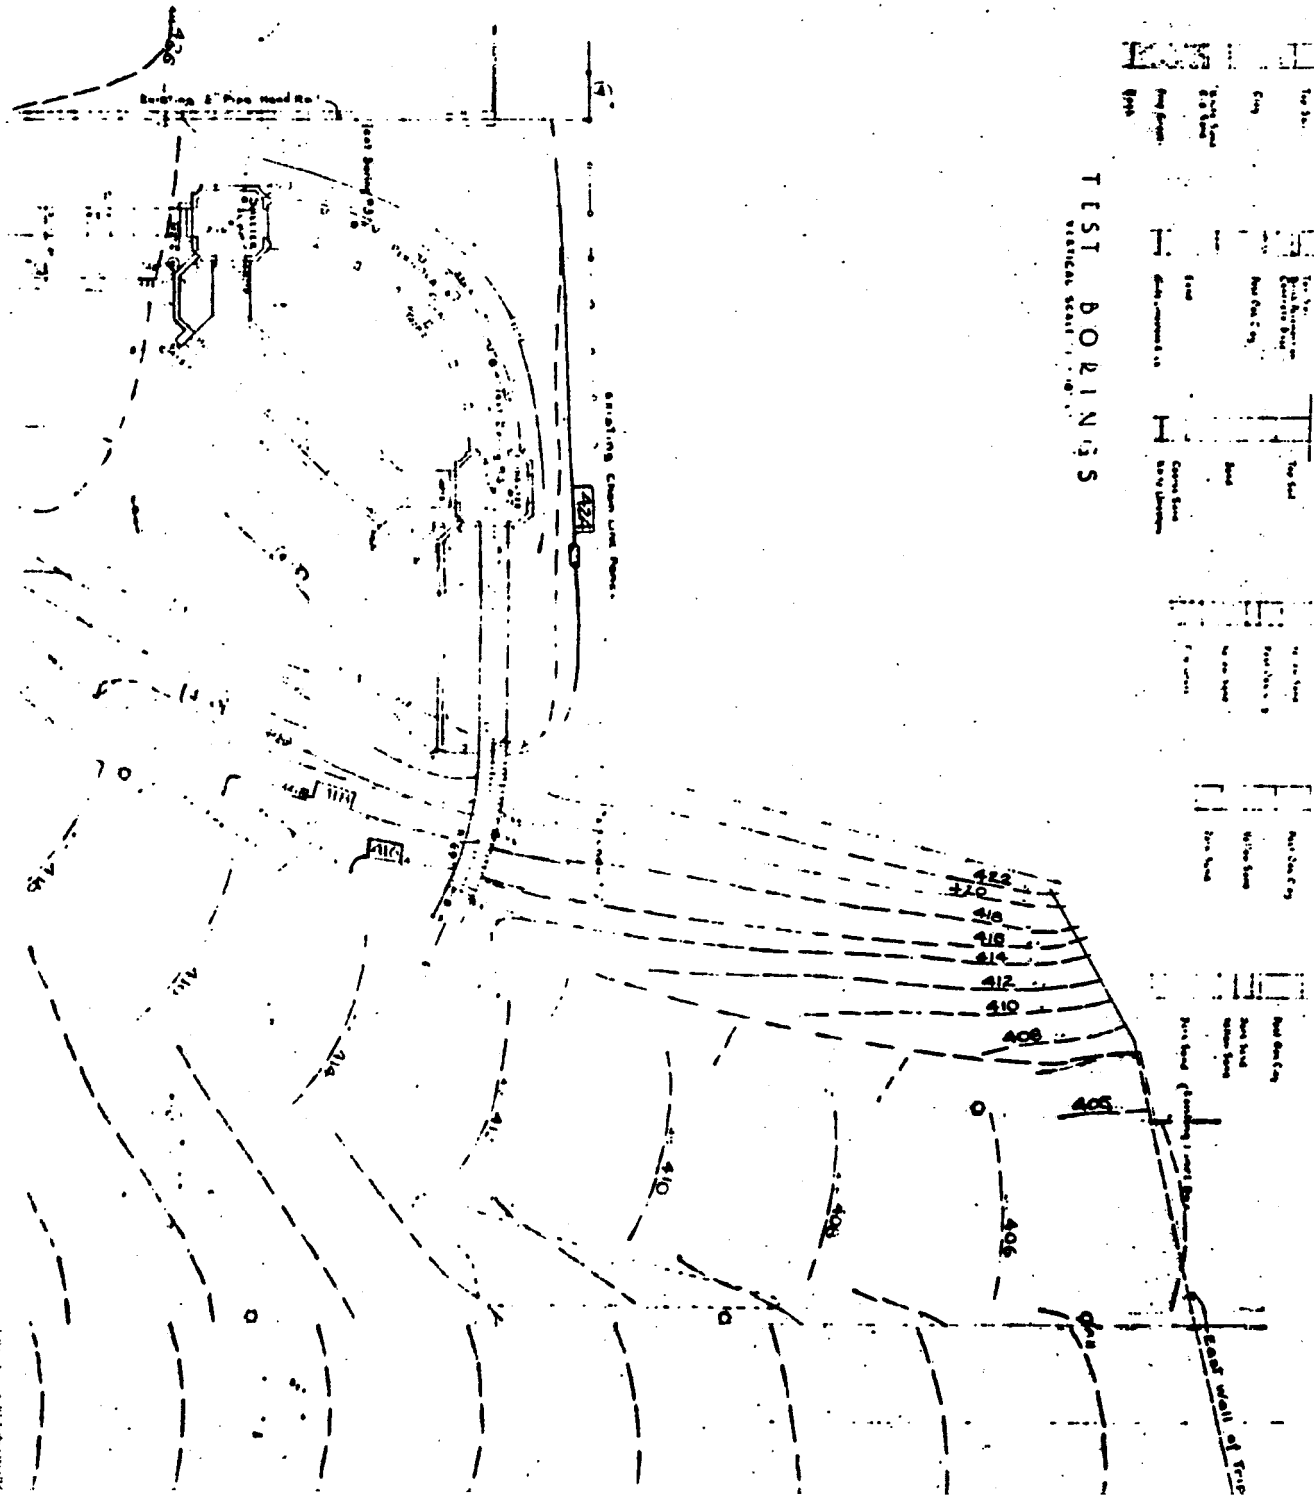

TEST BORINGS

Vertical Scale

1	2	3	4	5
100	200	300	400	500












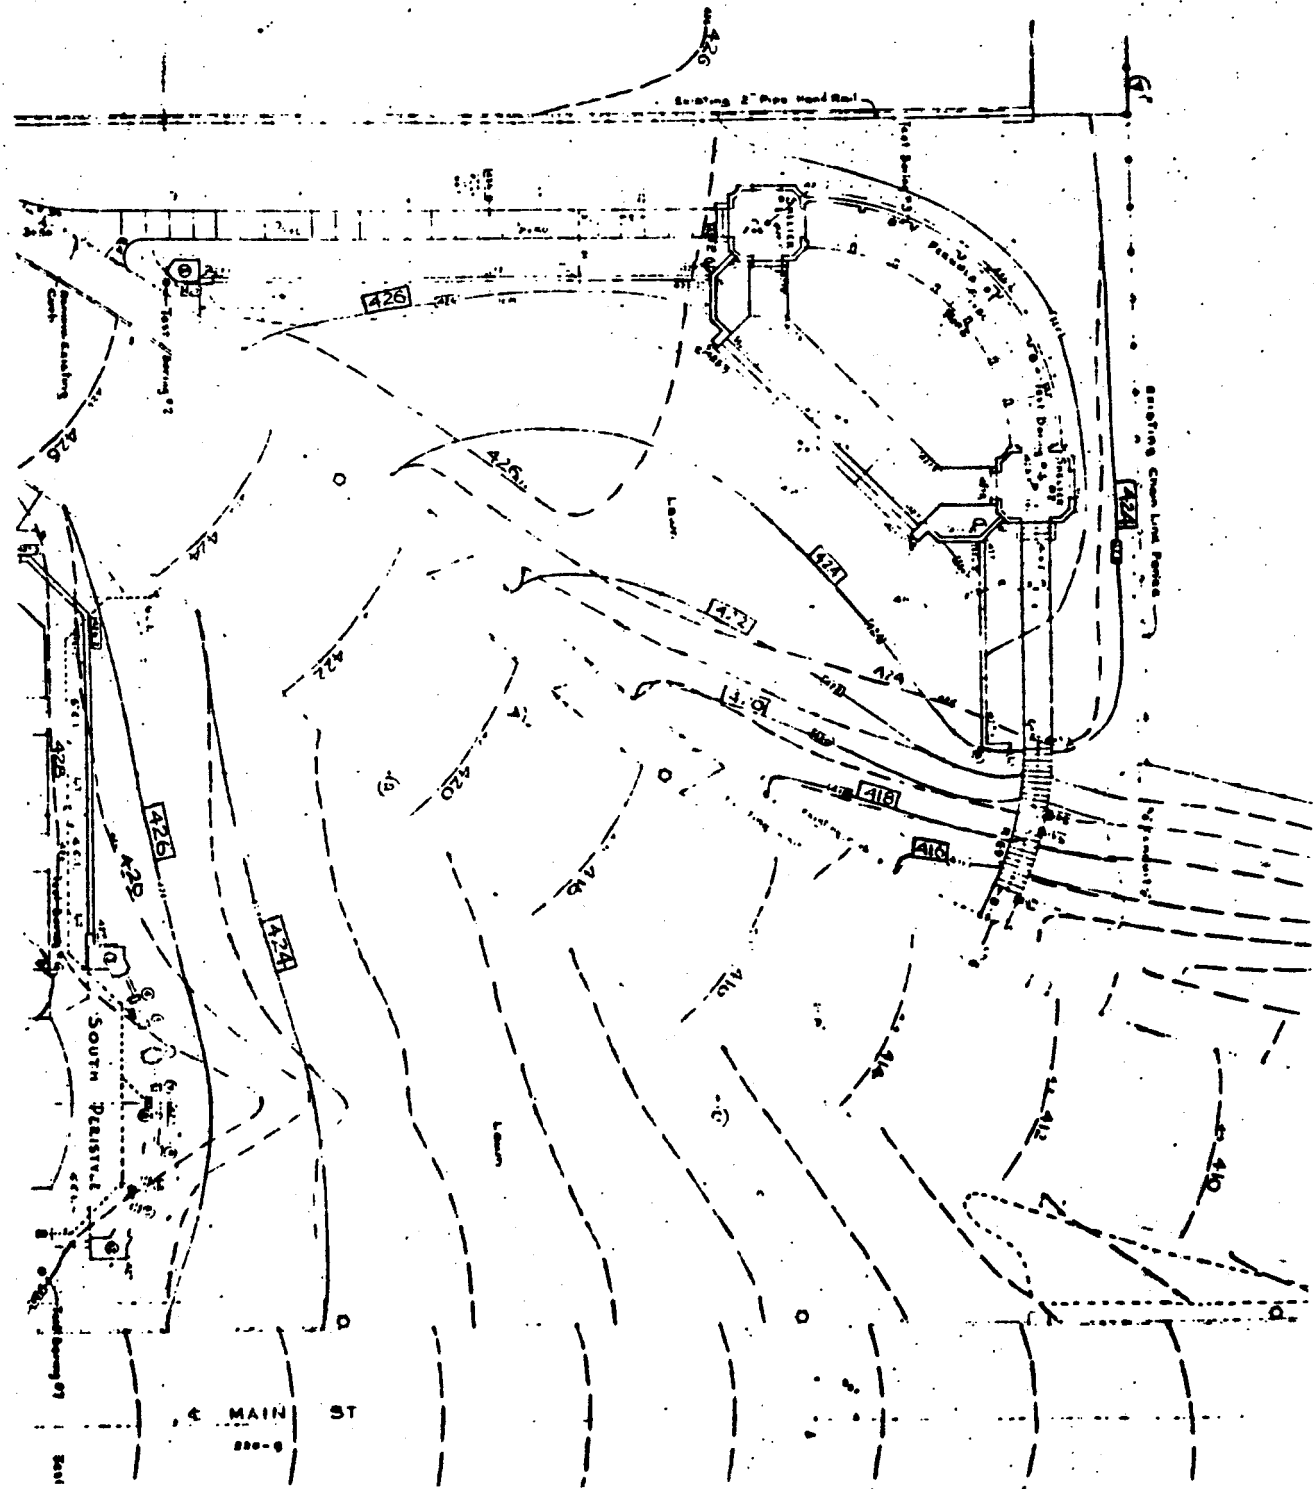

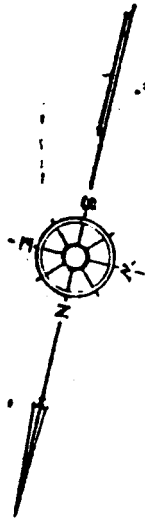

COMMERCE ST

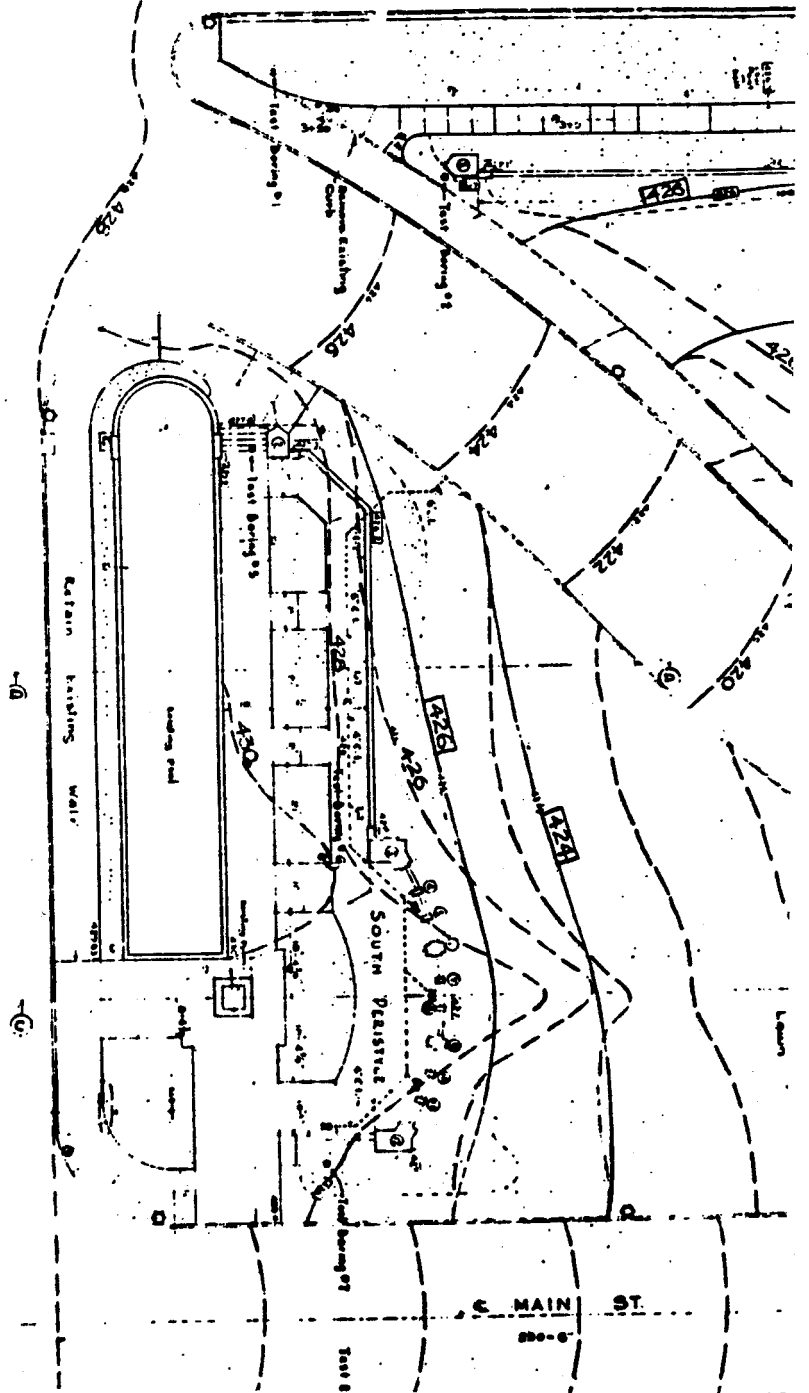

C MAIN ST

